


2 PAVILION FLOOR PLAN
A1.1 1/4"=1'-0" N

SHEET NOTES


- ① LIMIT OF ARCHITECTURAL WORK AT PAVILIONS EQUALS EDGE OF PAVILION ROOF. FOR ADDITIONAL WORK INCLUDING WORK AT GRADE SEE CIVIL AND LANDSCAPE DRAWINGS.
- ② LIMIT OF ARCHITECTURAL WORK AT FOUNTAINS EQUALS EDGE OF FOUNTAIN BOWL FOUNDATIONS AS INDICATED IN DETAIL 14/A3.0. FOR ADDITIONAL WORK SEE LANDSCAPE DRAWINGS.
- ③ LINE OF ROOF ABOVE. FOR ROOF PLAN AND REFLECTED CEILING PLAN SEE A1.2
- ④ 2" DEPRESSED SLAB FOR FUTURE TENANT FINISH, SEE 5/A3.0, 9/A3.0, AND 2/A2.1

DOOR SCHEDULE

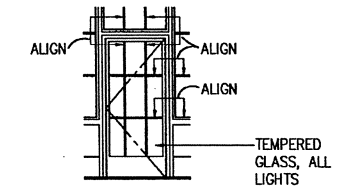


DOOR NUMBER	DOOR OPENING			DOOR		DETAILS				
	TYPE	WIDTH	HEIGHT	CONST.	RATING	FINISH	HEAD	JAMB	SILL	RTNG.
①	A	2'-9 1/2"	6'-8 1/2"	STEEL	NON-RATED	PTD	10/A3.1	10/A3.1	10/A3.1	NR

NOTE: DOOR OPENING ABOVE IS BASED ON SYSTEM SHOWN.
VERIFY WIDTH OF DOOR OPENING AND STEEL DIMENSIONS TO MEET MINIMUM CODE REQUIREMENT OF 2'-8" (32") W. BY 6'-8" H. CLEAR

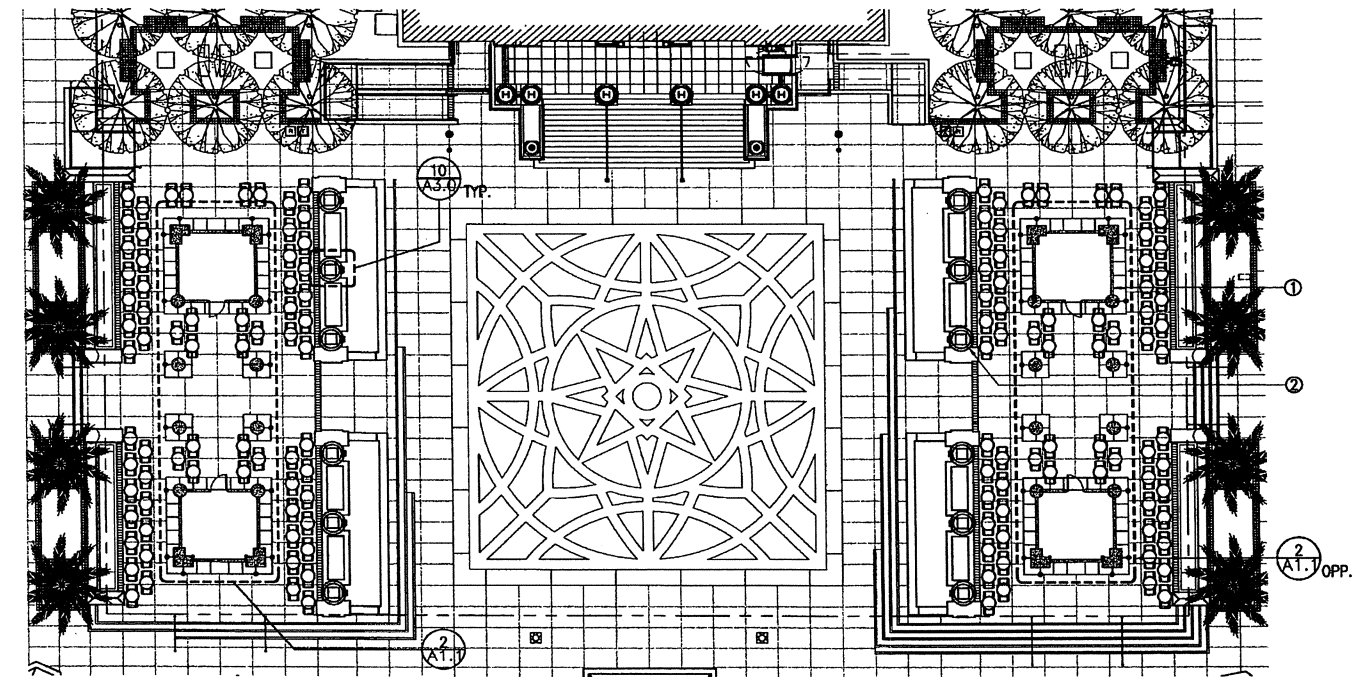

1 REFERENCE PLAN
A1.1 1/16"=1'-0" N

File Name: \\Victor\SHRDATA\ccaddata\0502\A1.1.dwg Printed Date: Feb 10, 2006 - 11:45am

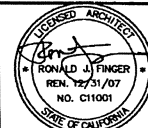

DATE	SYMBOL	REVISIONS	BY	CHECKED	APPROVED	CHECKED

DATE	SUBMITTED	DATE	REVIEWED BY	DATE	REVIEWED BY

CITY OF REDWOOD CITY
CALIFORNIA
ENGINEERING AND CONSTRUCTION

CITY OF REDWOOD CITY
COURTHOUSE SQUARE
REFERENCE PLAN AND
PAVILION FLOOR PLAN

BID SET- 02/10/06

A1.1
40 OF 58
SHEETS

DRAWING NO.