


## FENCES – INTERIOR AND CORNER LOTS

### INTERIOR LOTS

Any fence greater than 6 feet requires a building permit.

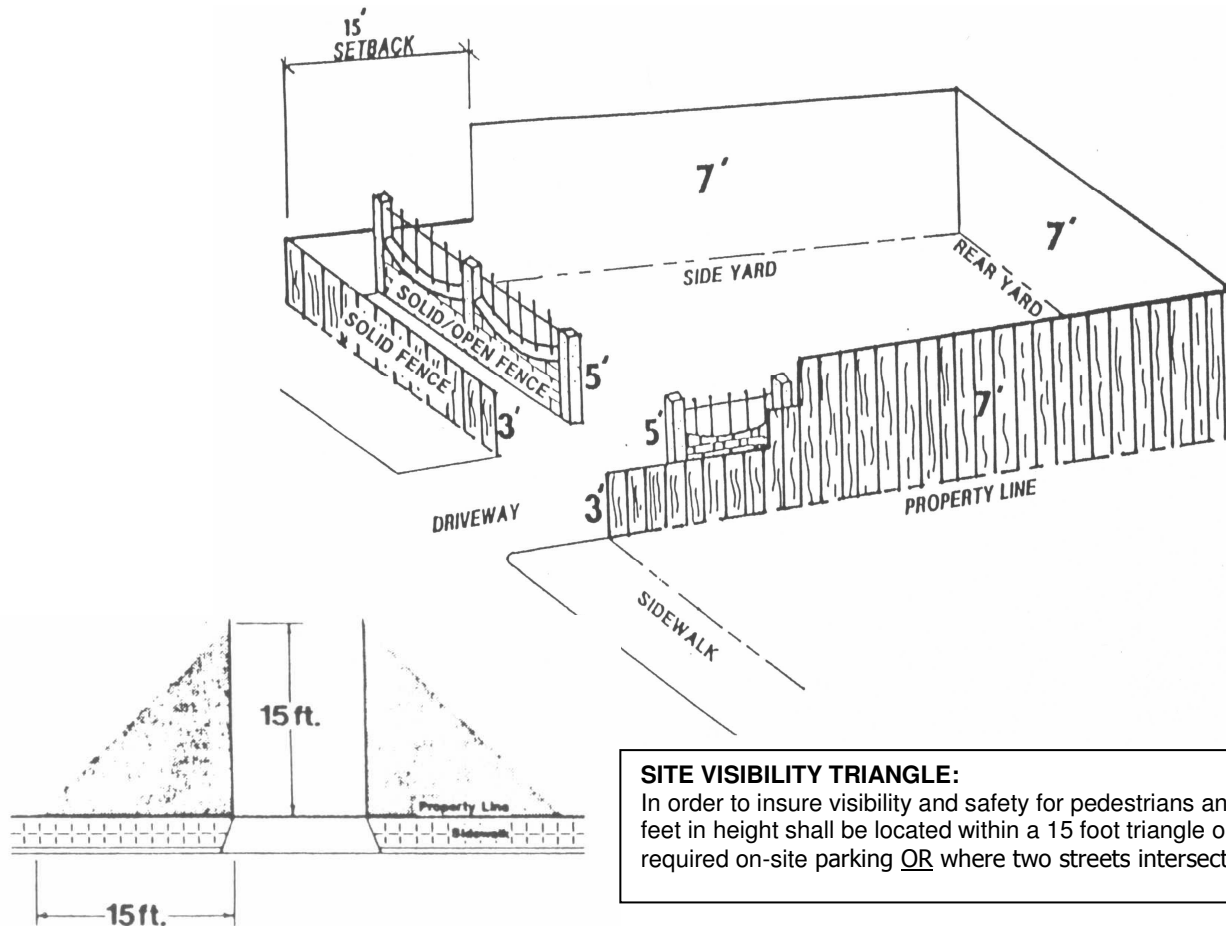

**Community Development – Planning Services**

P. O. Box 391, Redwood City, CA 94064



1017 Middlefield Road, Redwood City, CA 94063

(650) 780-7234, FAX (650) 780-0128

[www.redwoodcity.org](http://www.redwoodcity.org) – E-Mail: [planning@redwoodcity.org](mailto:planning@redwoodcity.org)

# CORNER LOTS

Any fence greater than 6 feet requires a building permit.

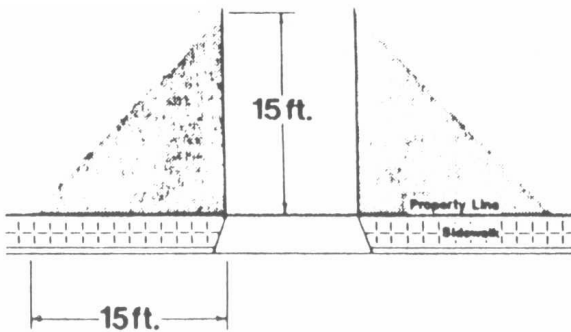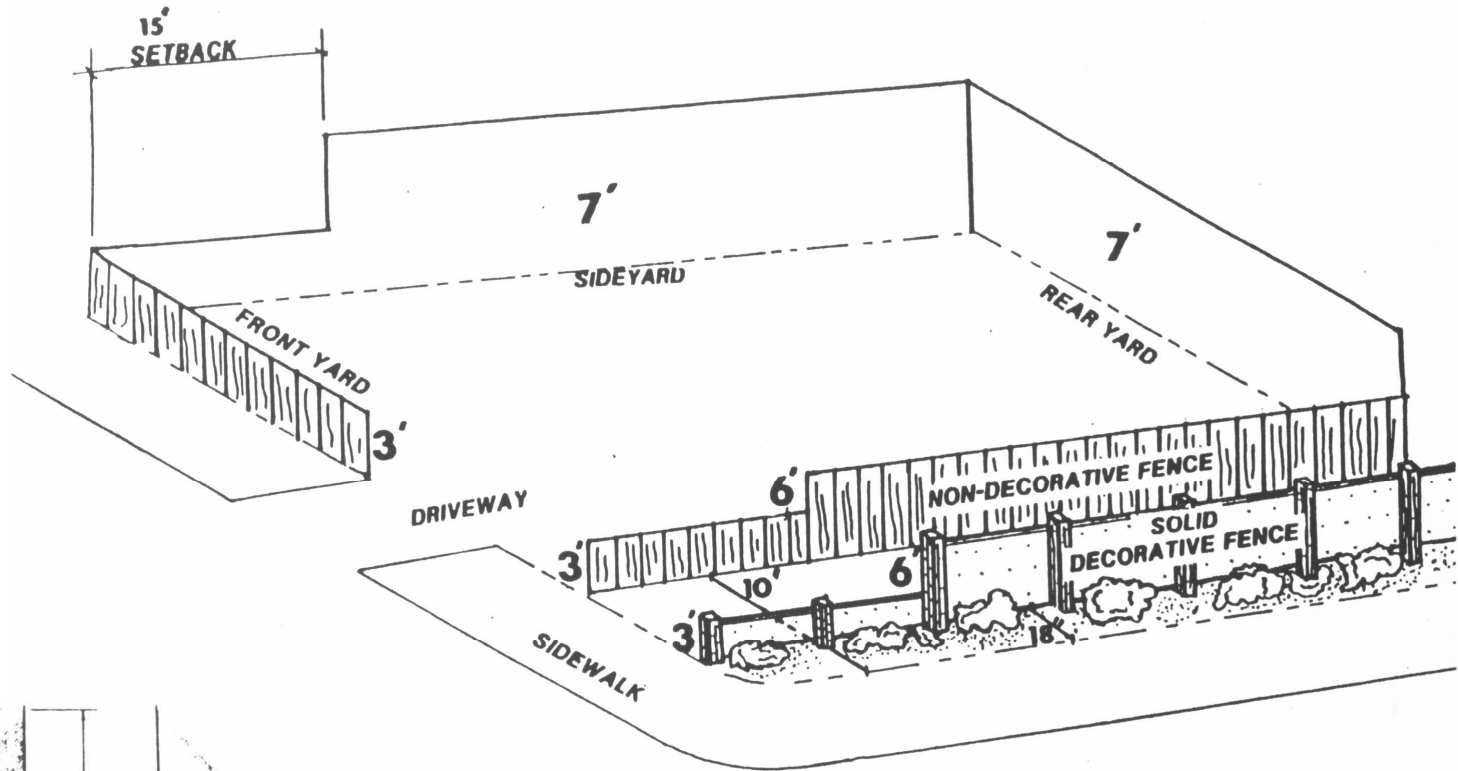

## SITE VISIBILITY TRIANGLE:

In order to insure visibility and safety for pedestrians and motorists, no solid fence or hedge exceeding 3 feet in height shall be located within a 15 foot triangle on either side of a driveway providing access to required on-site parking OR where two streets intersect on the corner.