

VICINITY MAP





GRAPHIC LEGEND


- CONCRETE PAVING
- DECOMPOSED GRANITE PAVING
- WOOD FIBER PLAY SURFACING
- FOAMED-IN-PLACE RUBBER ACCESS RAMP
- ORNAMENTAL, LOW-MAINTENANCE NATIVE SHRUBS
- ORNAMENTAL PERENNIALS (BUTTERFLY ATTRACTING)
- LOW-MAINTENANCE GROUNDCOVER
- SMALL ORNAMENTAL TREE (SFFUC APPROVED)
- ORNAMENTAL DOUBLE GATE, 12' WIDE OPENING



LOW SEAT WALL CONSTRUCTED OF FREE-STANDING PRE-CAST CONCRETE BLOCKS TYP.

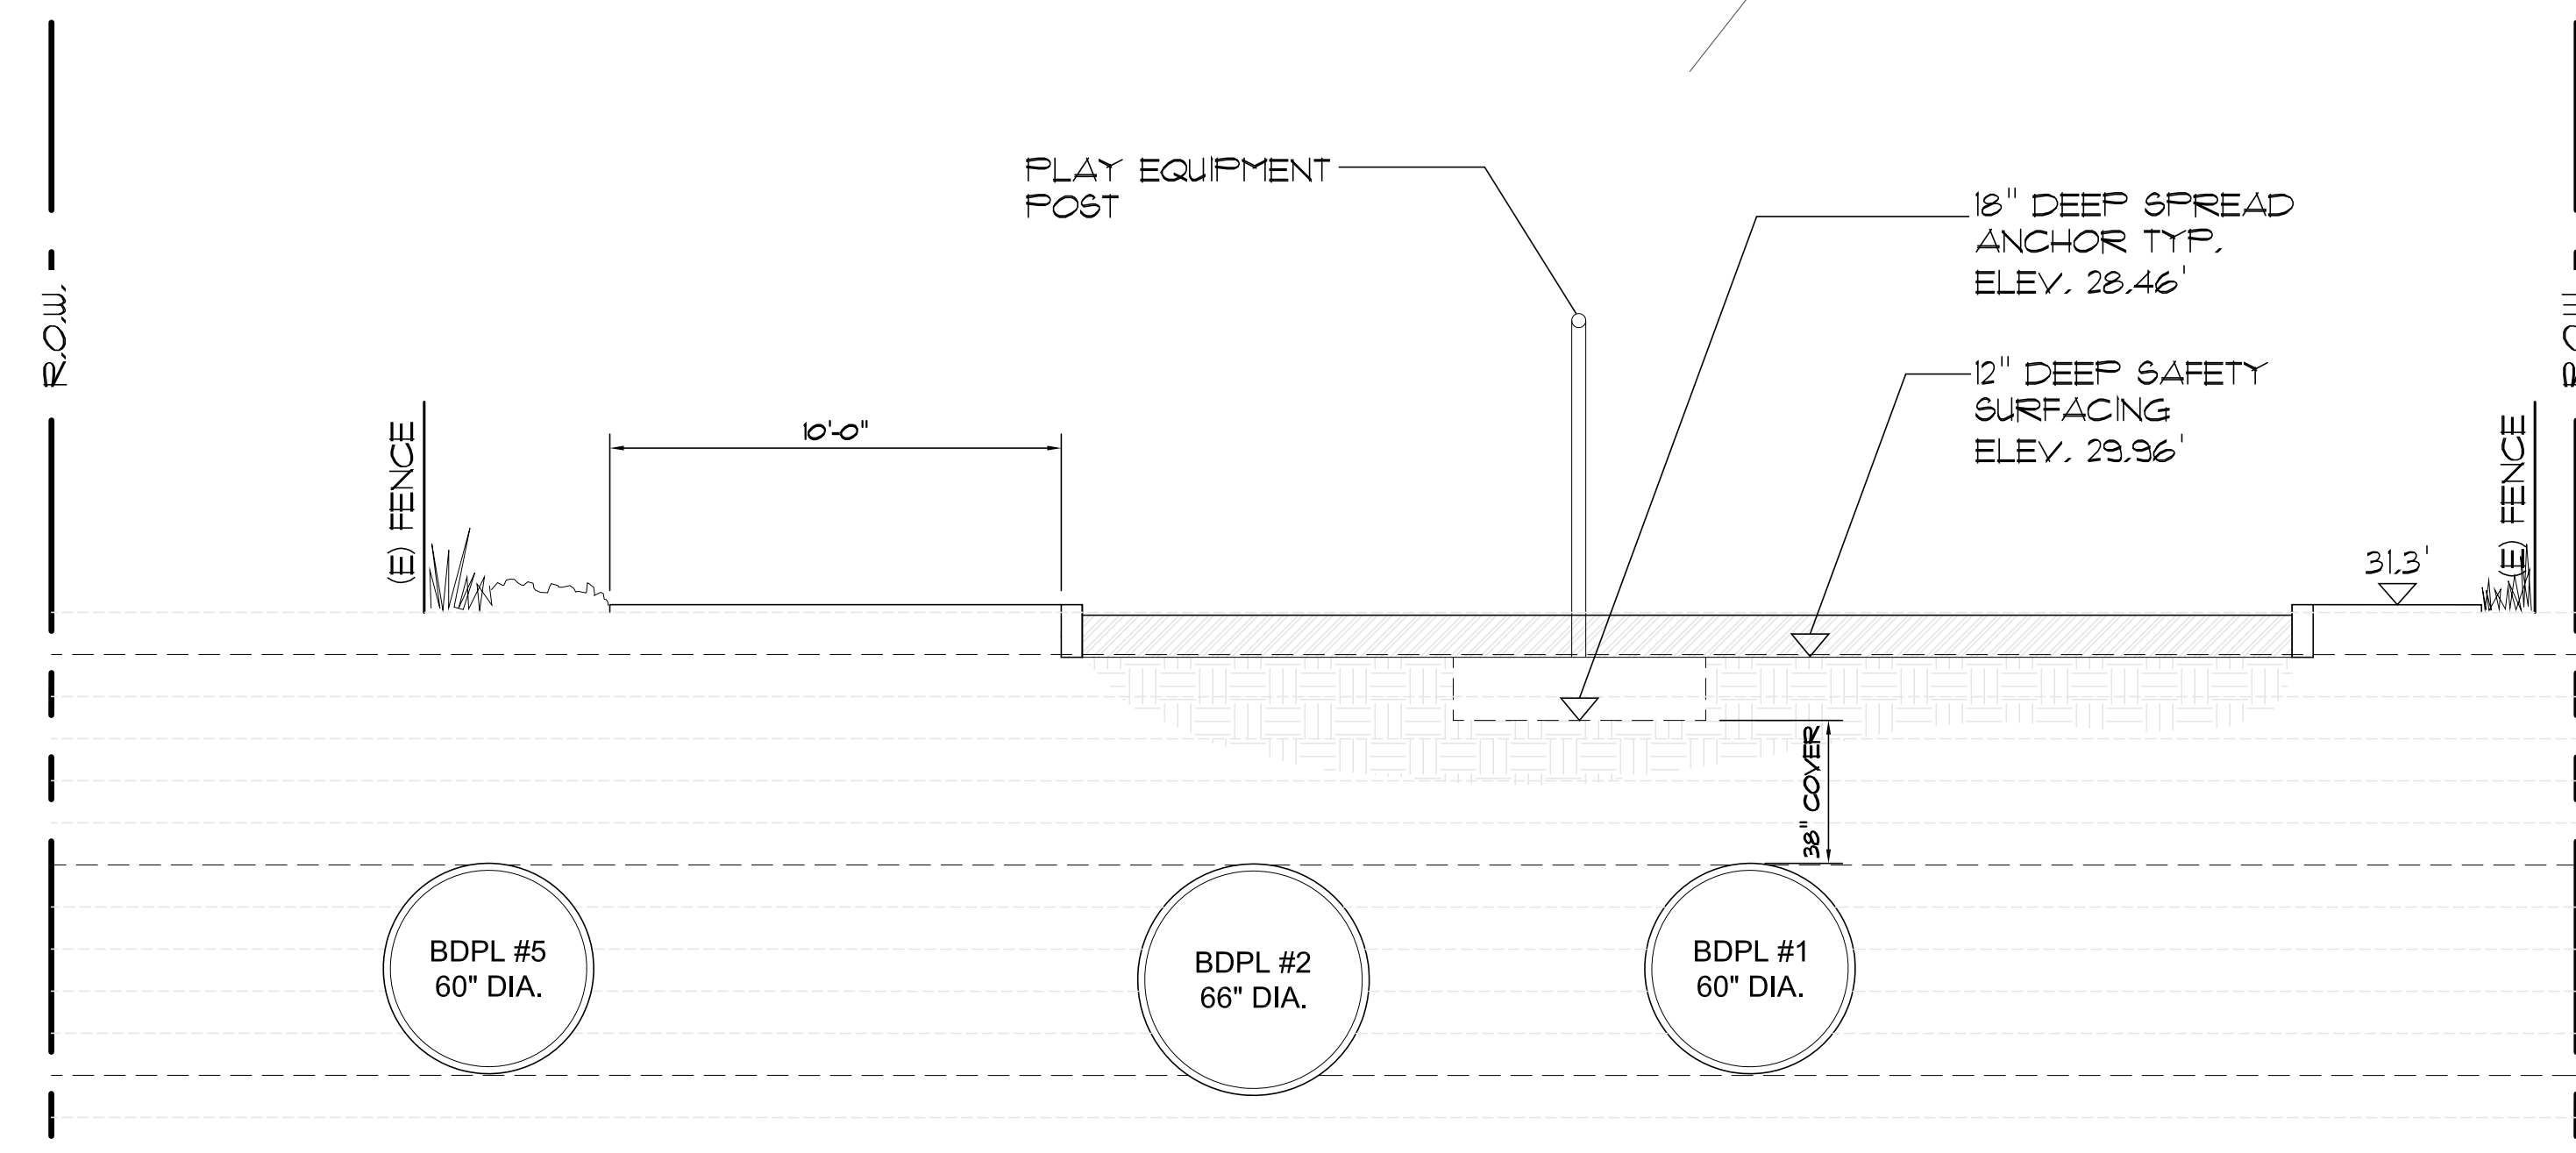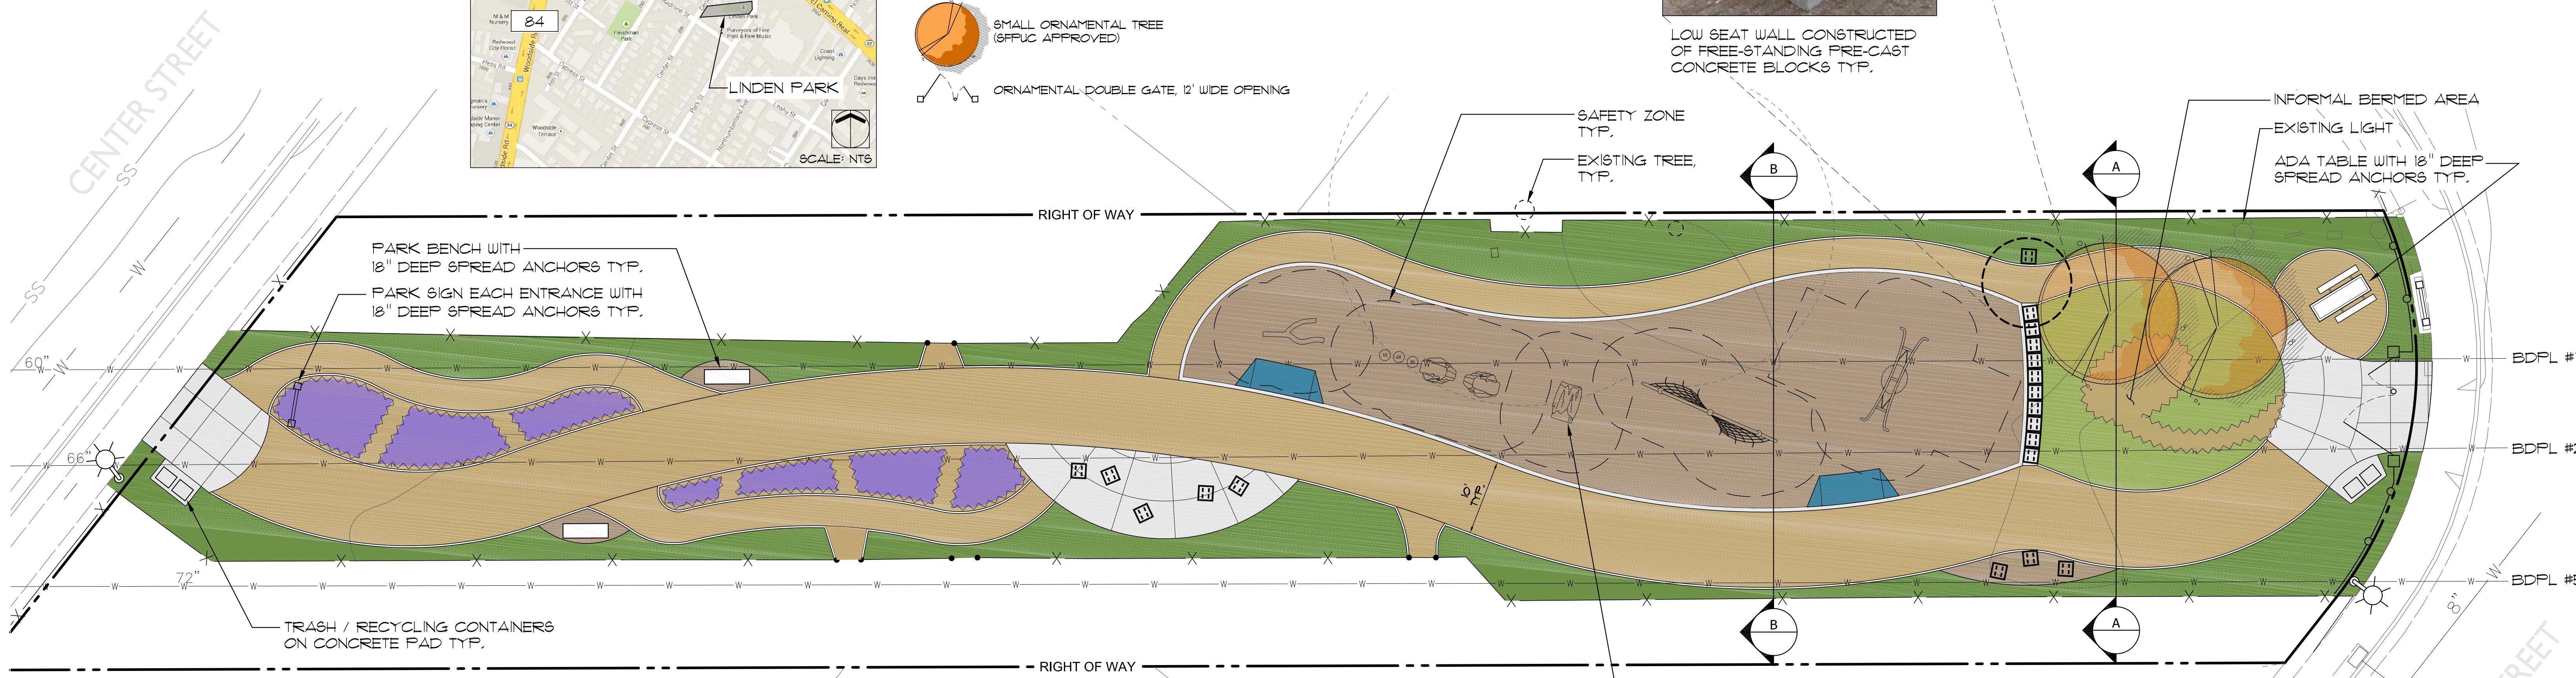

B SECTION AT PLAY EQUIPMENT
SCALE: 1/4" = 1'-0"

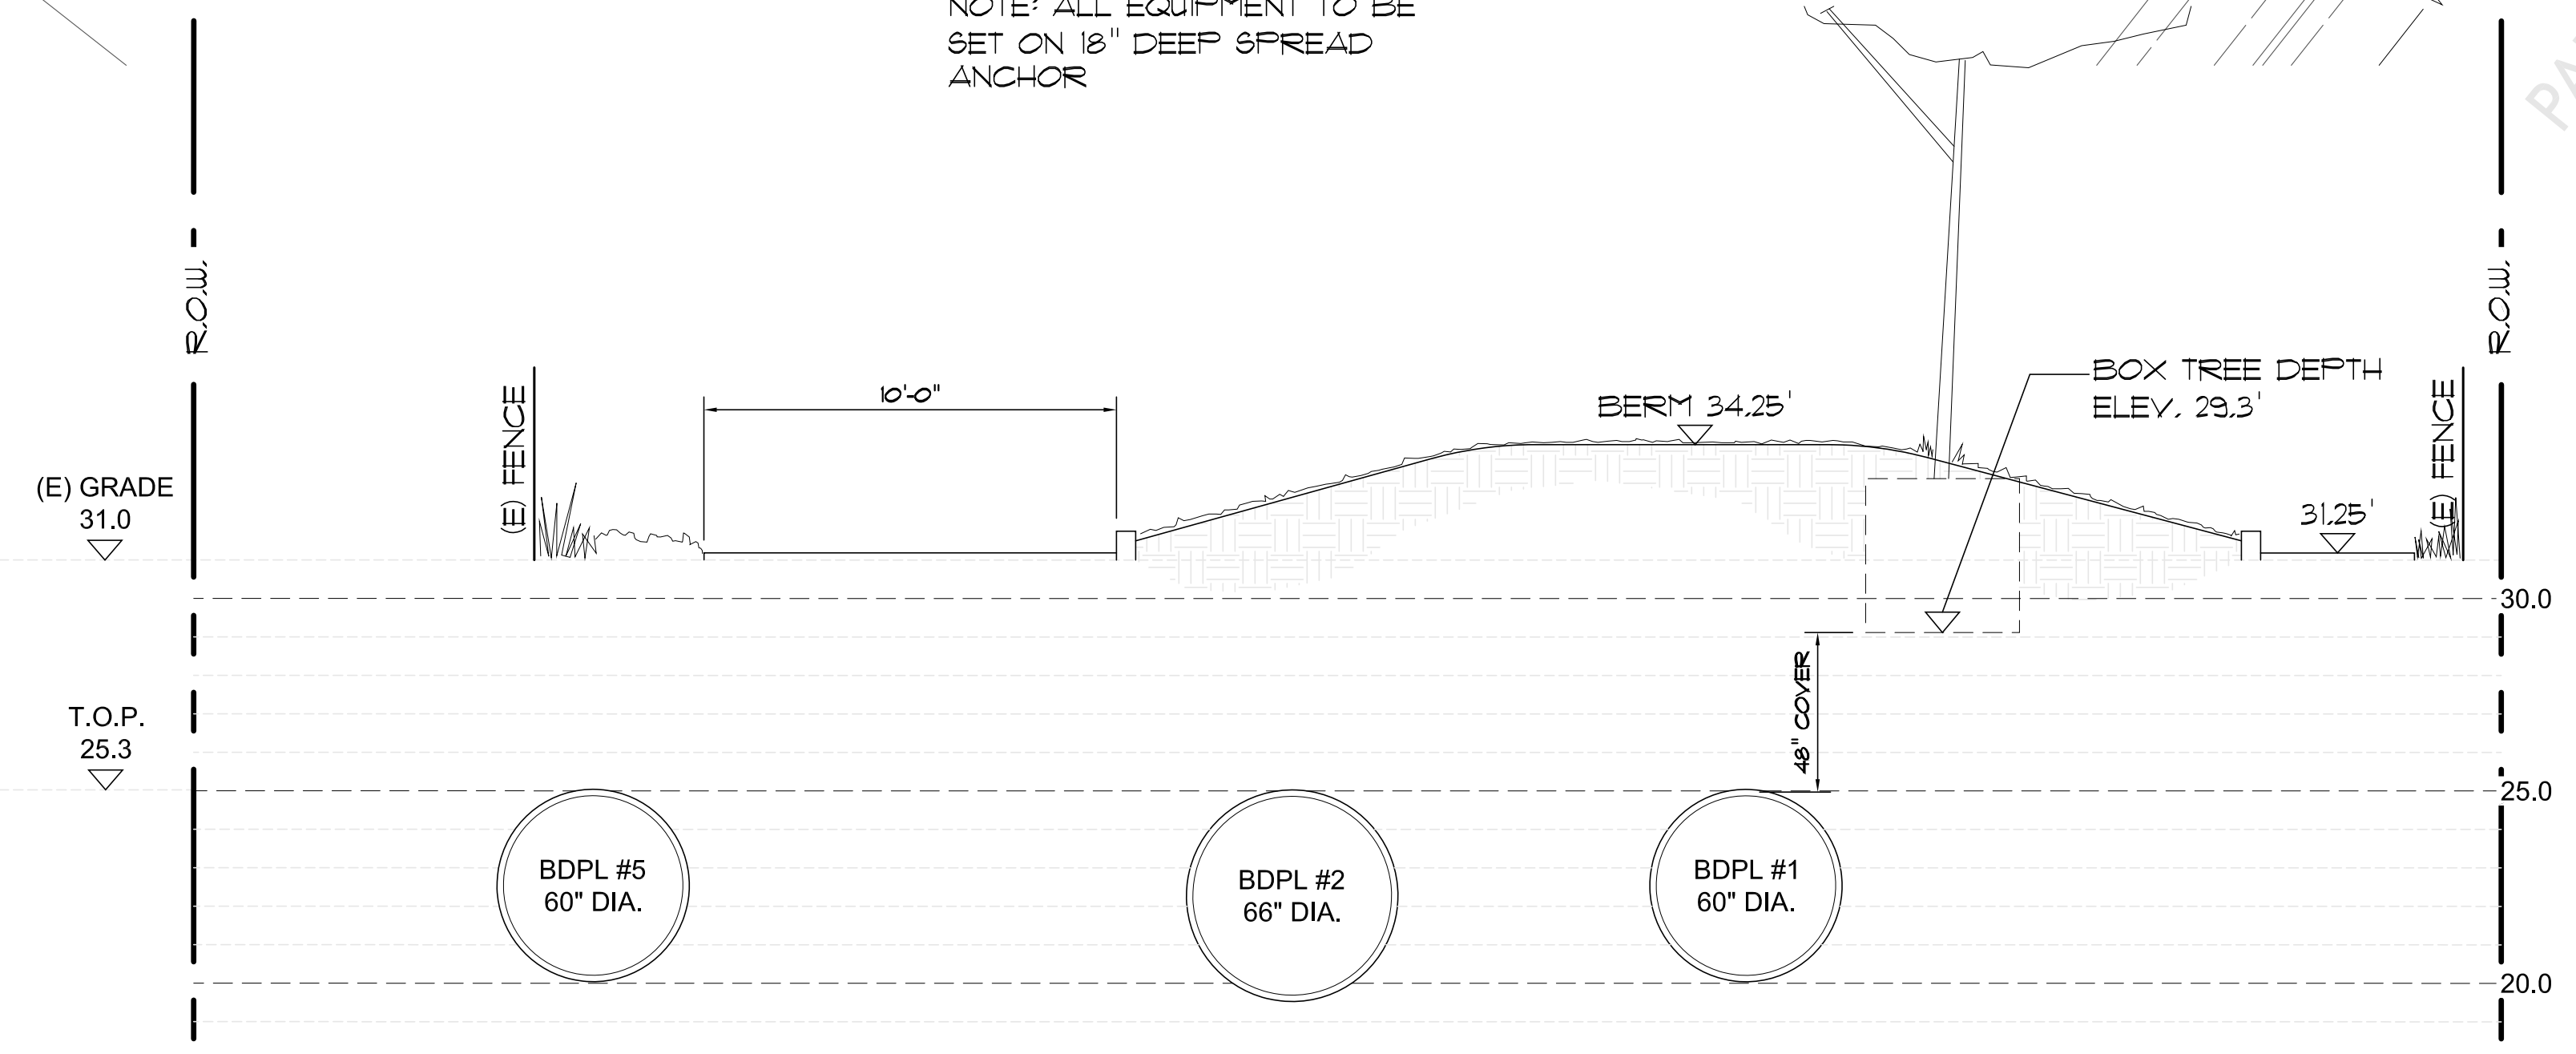

A SECTION AT LANDSCAPE BERM
SCALE: 1/4" = 1'-0"

